

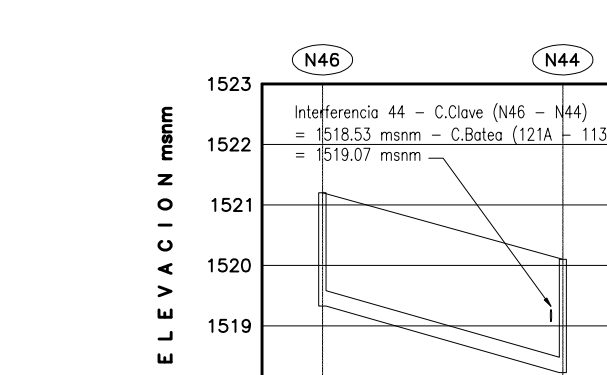


Pozo	X (m)	Y (m)	COTA RASANTE (msnm)
CAB17	976745.74	1041733.93	1517.15
N105	976689.84	1041711.48	1518.50
N106	976734.24	1041735.35	1518.53
N44	976614.77	1041688.47	1520.10
N45	976644.60	1041598.07	1526.20
N46	976579.43	1041650.32	1521.2
N56	976681.44	1041513.11	1534.80

Tramo inicial (1)	Pozo inicial	Pozo final	Longitud (m)	Diámetro (m)	Pendiente (‰)	Cota rasante inicial (msnm)	Cota rasante final (msnm)	Cota clave inicial (msnm)	Cota clave final (msnm)
1	N56	N45	92.60	0.25	8.47	1534.80	1526.20	1532.82	1524.97
	N45	N44	76.46	0.25	6.71	1526.20	1520.10	1524.03	1518.90
	N44	N105	86.52	0.40	0.74	1520.10	1518.50	1517.94	1517.30
	N105	N106	49.49	0.50	0.21	1518.50	1518.53	1517.25	1517.15
	N106	CAB17	11.51	0.50	0.40	1518.53	1517.15	1517.15	1517.10
1	N46	N44	39.73	0.25	2.77	1521.20	1520.10	1519.58	1518.48

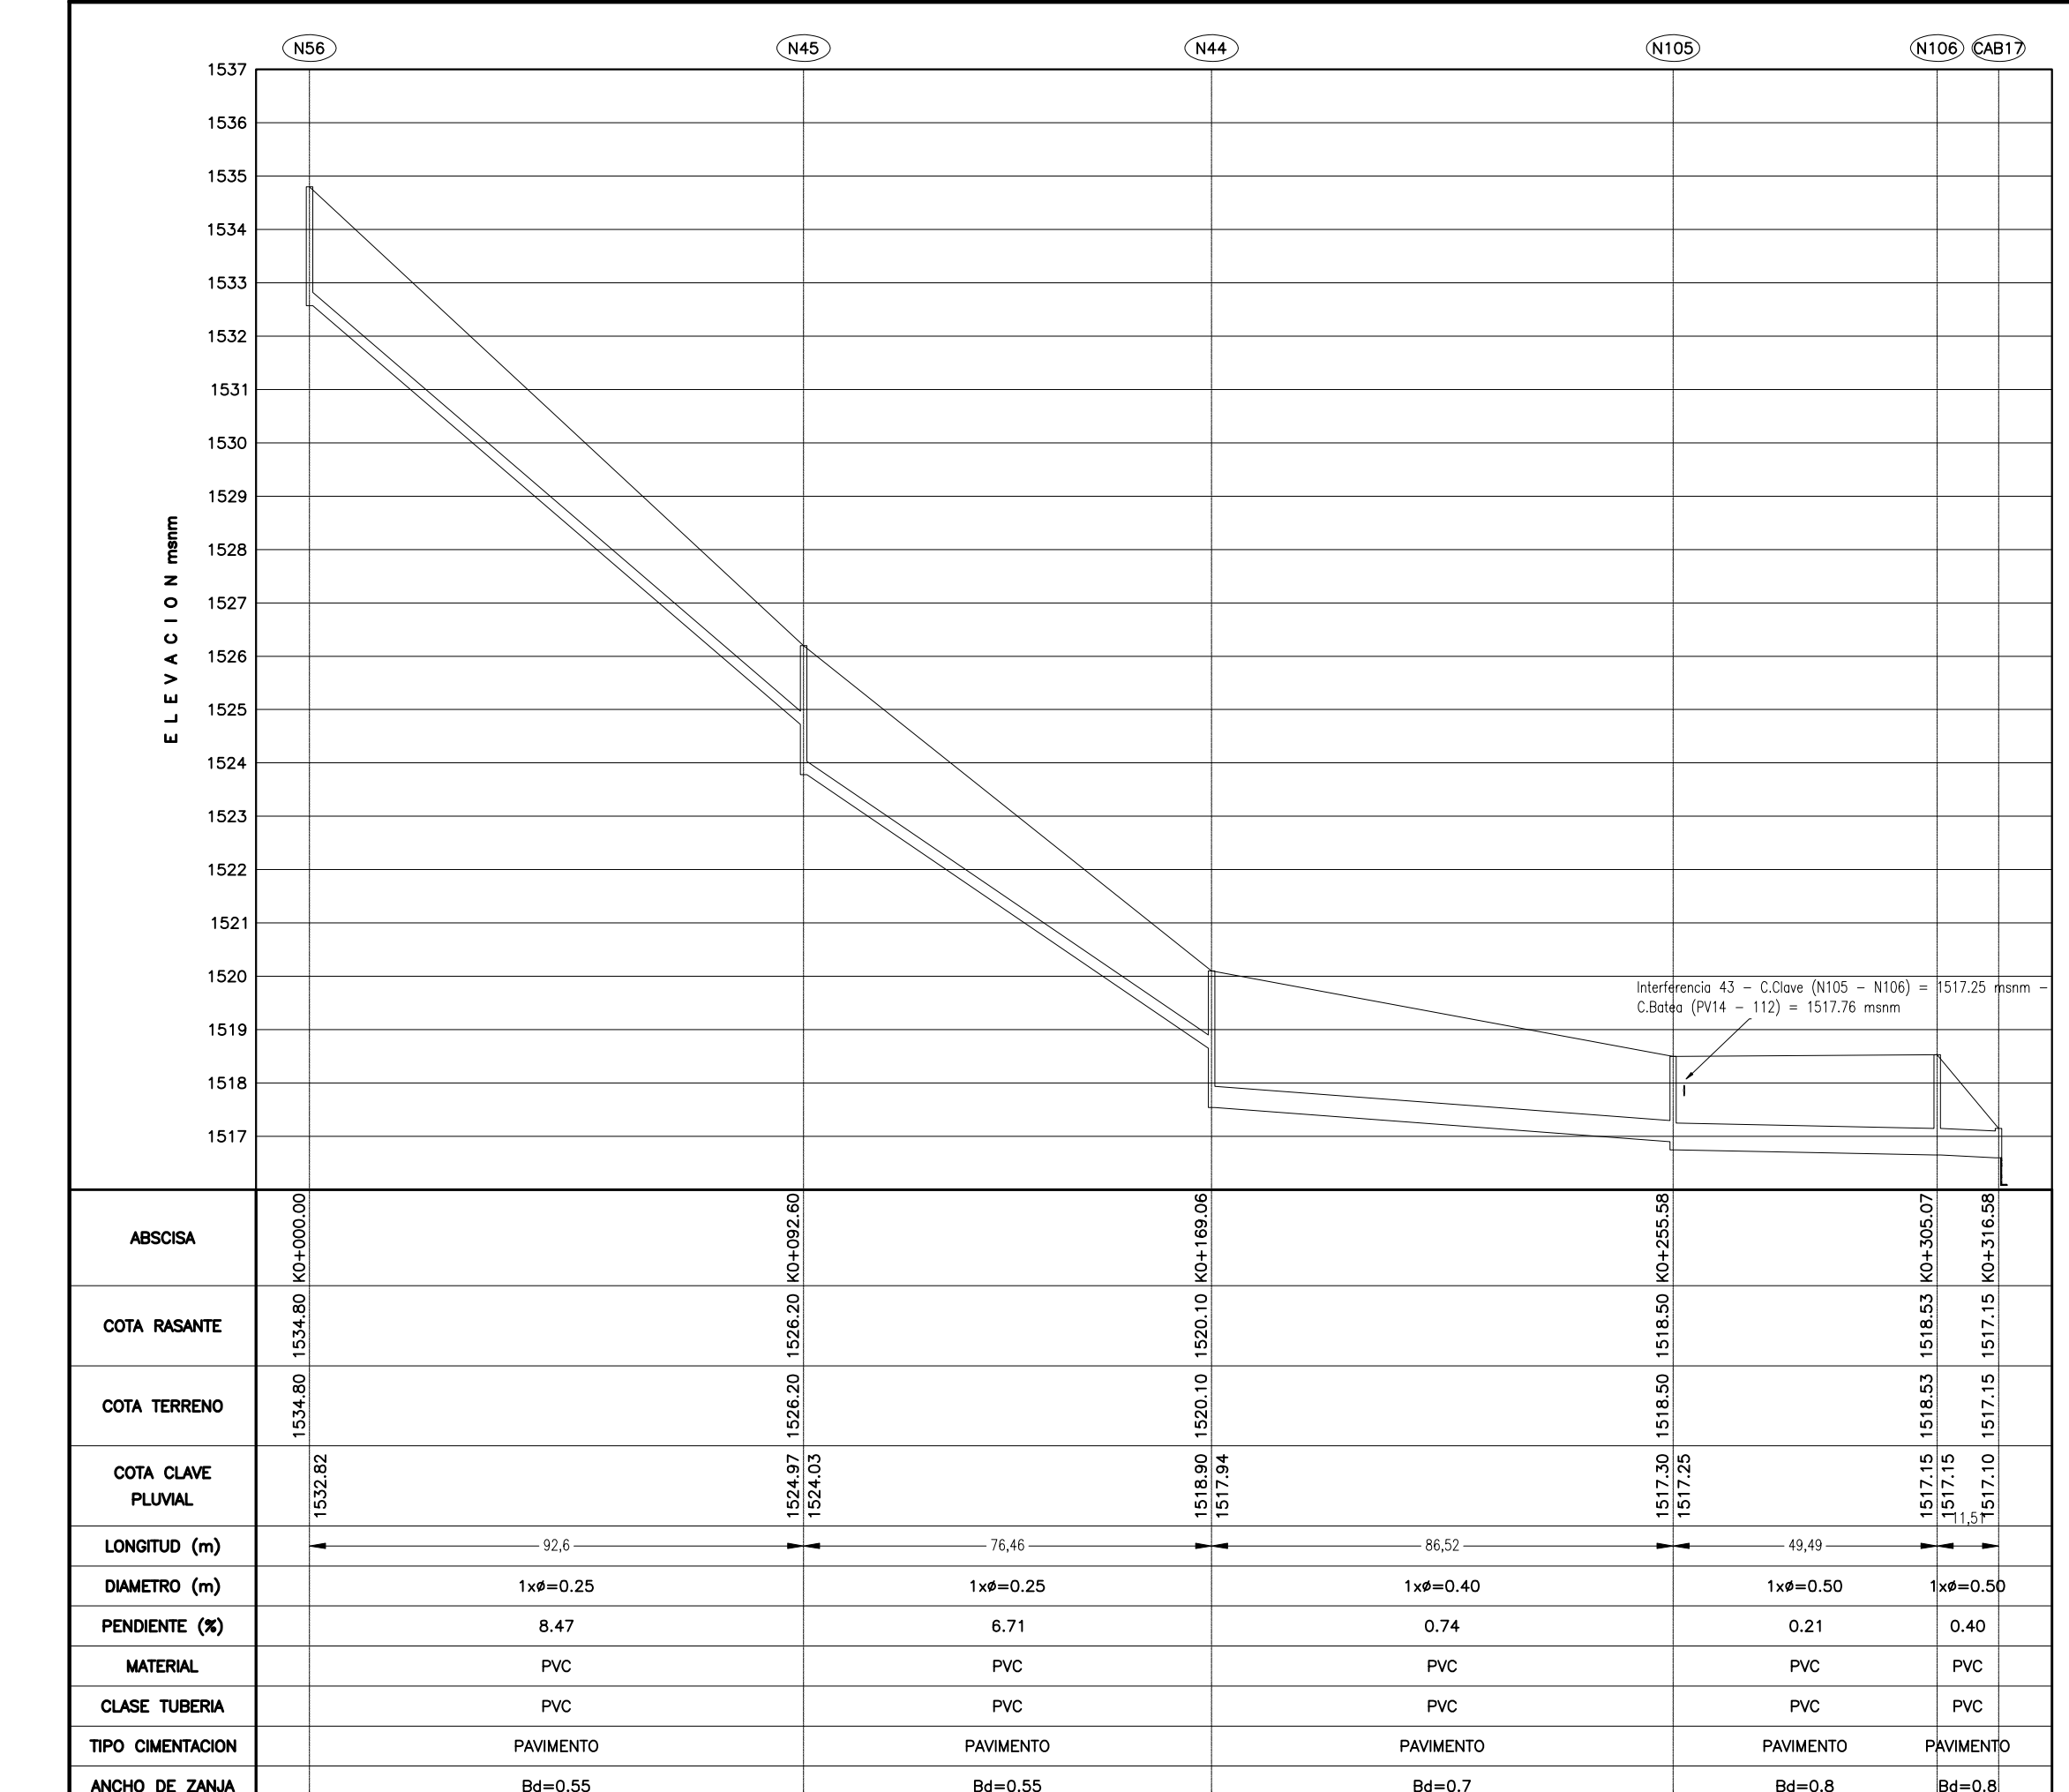

SUMIDERO	X (m)	Y (m)	COTA RASANTE (msnm)	TIPO DE SUMIDERO
S-124	976546.21	1041864.52	1502.30	SL-100
S-125	976545.21	1041858.52	1502.30	SL-200
S-126	976546.45	1041335.65	1538.48	SL-150
S-127	976551.67	1041335.71	1538.89	SL-150
S-128	976501.31	1041417.78	1533.15	SL-100
S-129	976507.30	1041412.98	1533.15	SL-200
S-130	976477.04	1041472.60	1529.05	SL-150
S-131	976482.55	1041474.52	1529.05	SL-150
S-132	976466.93	1041469.85	1526.90	SL-100
S-133	976472.02	1041502.66	1526.90	SL-100
S-134	976477.70	1041507.92	1526.90	SL-100
S-135	976473.43	1041514.13	1526.90	SL-100
S-136	976458.04	1041535.18	1523.95	SL-100
S-137	976462.50	1041535.94	1523.95	SL-100
S-138	976465.40	1041581.33	1520.65	SL-100
S-139	976470.47	1041580.44	1520.65	SL-150
S-140	976476.21	1041597.70	1519.90	SL-100
S-141	976479.25	1041606.75	1519.90	SL-100
S-142	976410.13	1041669.03	1510.22	S-100
S-143	976413.32	1041672.38	1510.22	S-100
S-144	976384.46	1041707.61	1506.18	S-100
S-145	976367.73	1041709.81	1506.18	S-100
S-146	976373.22	1041726.91	1503.47	S-100
S-147	976375.70	1041728.42	1503.47	S-100
S-148	976356.75	1041757.29	1498.00	S-100
S-149	976365.25	1041749.94	1498.00	S-100
S-150	976328.00	1041822.36	1493.50	S-100
S-151	976333.01	1041826.85	1493.50	S-100
S-166	976678.12	1041508.21	1534.80	SL-200
S-167	976684.27	1041510.69	1534.80	SL-200
S-168	976674.02	1041509.36	1534.80	SL-100
S-169	976671.16	1041515.65	1534.80	SL-100
S-170	976639.93	1041590.64	1526.20	SL-200
S-171	976648.45	1041594.19	1526.20	SL-200
S-172	976633.31	1041596.97	1526.20	SL-100
S-173	976684.90	1041912.35	1503.50	SL-100
S-174	976690.34	1041914.77	1503.50	SL-200
S-175	976629.60	1041977.66	1495.95	SL-200
S-176	976635.04	1041980.08	1495.95	SL-200
S-177	976605.07	1042022.53	1493.05	SL-200
S-178	976611.64	1042023.43	1493.05	SL-200
S-219	976440.37	1041887.30	1495.60	SL-200
S-220	976447.64	1041890.71	1495.60	SL-200
S-221	976451.37	1041896.70	1495.60	SL-100
S-222	976447.38	1041905.10	1495.60	SL-100
S-223	976388.15	1041863.46	1496.55	SL-200
S-224	976394.43	1041866.29	1496.55	SL-200
S-225	976396.66	1041870.98	1496.55	SL-200
S-226	976394.10	1041876.76	1496.55	SL-100
S-227	976334.29	1041836.59	1493.50	SL-100
S-228	976332.33	1041841.37	1493.50	SL-100
S-229	976424.06	1041785.11	1502.90	SL-200
S-230	976430.50	1041788.01	1502.90	SL-200
S-231	976365.50	1041757.53	1498.00	SL-200
S-232	976363.31	1041761.85	1498.00	SL-100
S-233	976519.03	1041615.25	1521.30	SL-200
S-234	976523.54	1041617.17	1521.30	SL-200
S-235	976571.25	1041645.97	1520.58	SL-100
S-236	976569.79	1041650.52	1520.58	SL-100
S-237	976588.27	1041462.77	1536.45	SL-100
S-238	976594.67	1041465.58	1536.45	SL-100
S-270	976576.75	1041642.71	1521.20	SL-200
S-271	976582.76	1041646.33	1521.20	SL-200
S-272	976477.42	1041816.05	1503.00	SL-200
S-273	976486.26	1041820.72	1503.00	SL-200
S-274	976533.21	1041848.90	1502.30	SL-200
S-275	976543.57	1041853.06	1502.30	SL-200
S-276	976619.77	1041885.44	1502.90	SL-200
S-277	976625.52	1041888.10	1502.90	SL-200
S-278	976506.46	1041420.70	1533.15	SL-200
S-279	976501.36	1041427.87	1533.15	SL-100
S-284	976559.93	1041347.83	1541.00	SL-100
S-285	976558.12	1041351.95	1541.00	SL-100
S-286	976612.07	1041657.22	1520.10	SL-200
S-287	976620.13	1041660.58	1520.10	SL-200

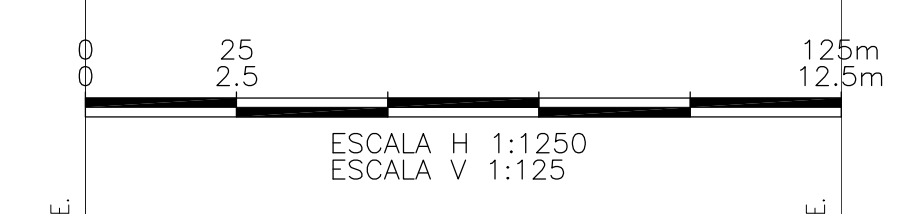