




PLANTA
SUMIDERO ESPECIAL SL-100 (1.00m)
ESCALA 1:20

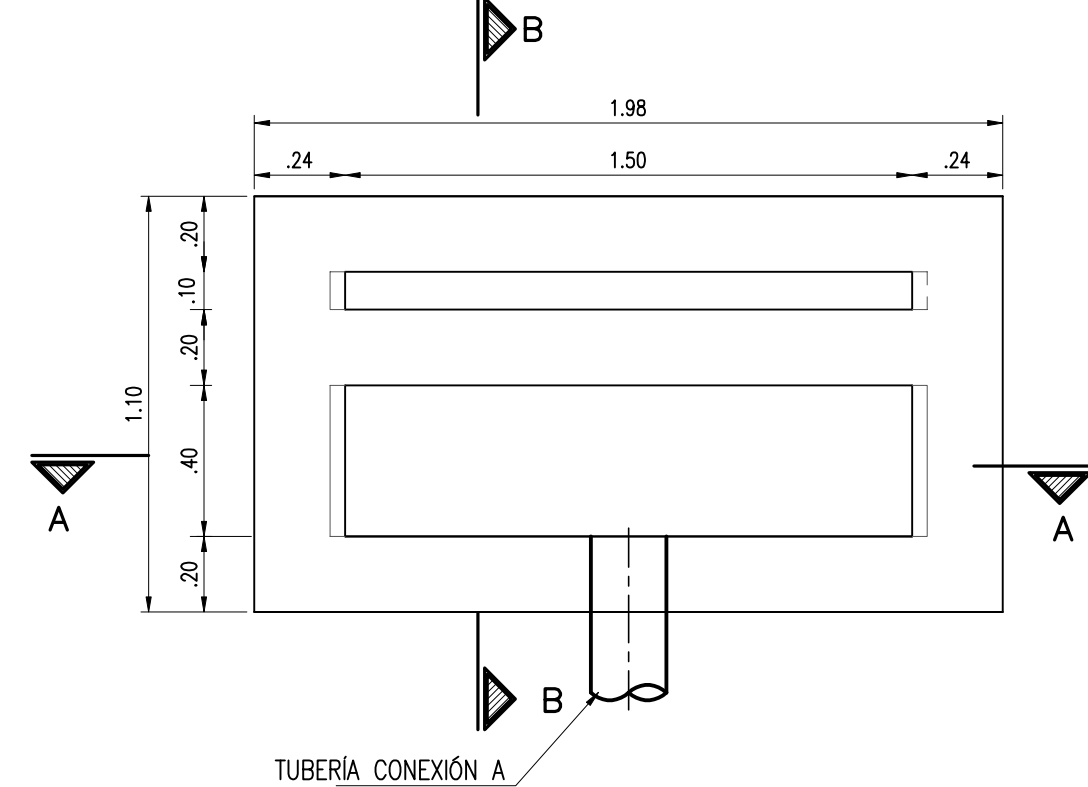


PLANTA
SUMIDERO ESPECIAL SL-150 (1.50m)
ESCALA 1:20

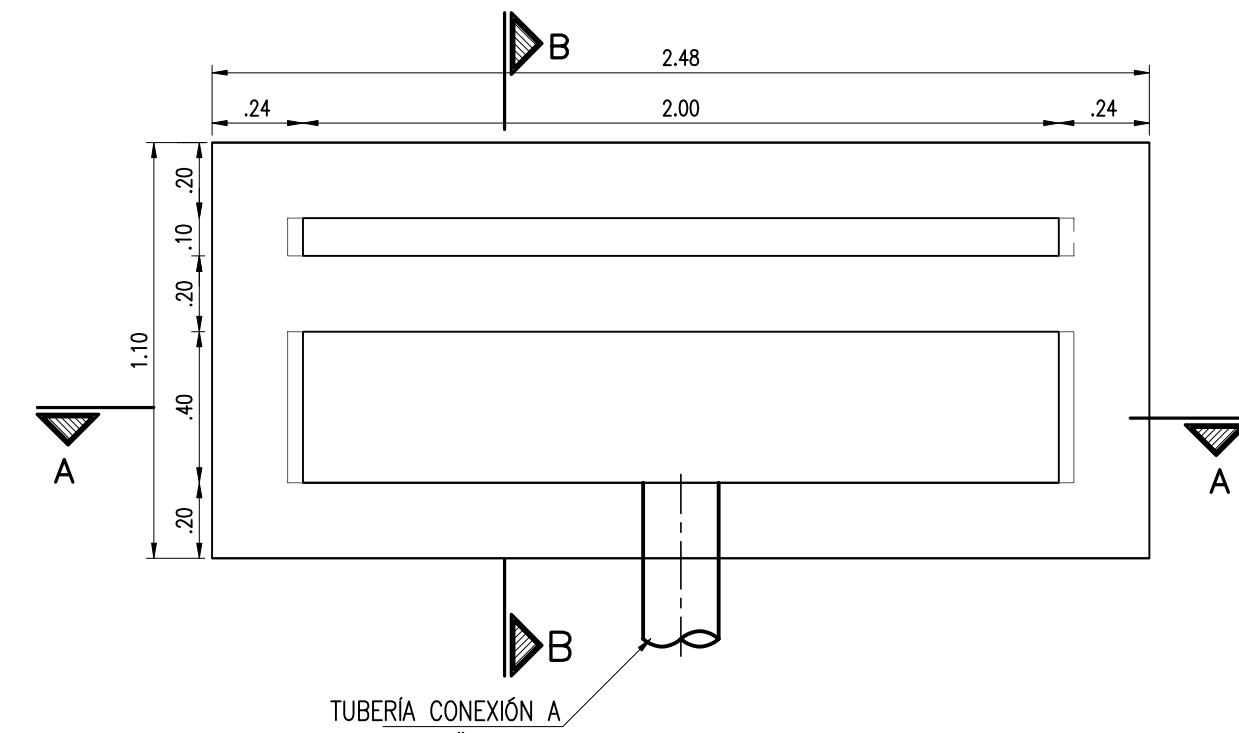


PLANTA
SUMIDERO ESPECIAL SL-200 (2.00m)
ESCALA 1:20

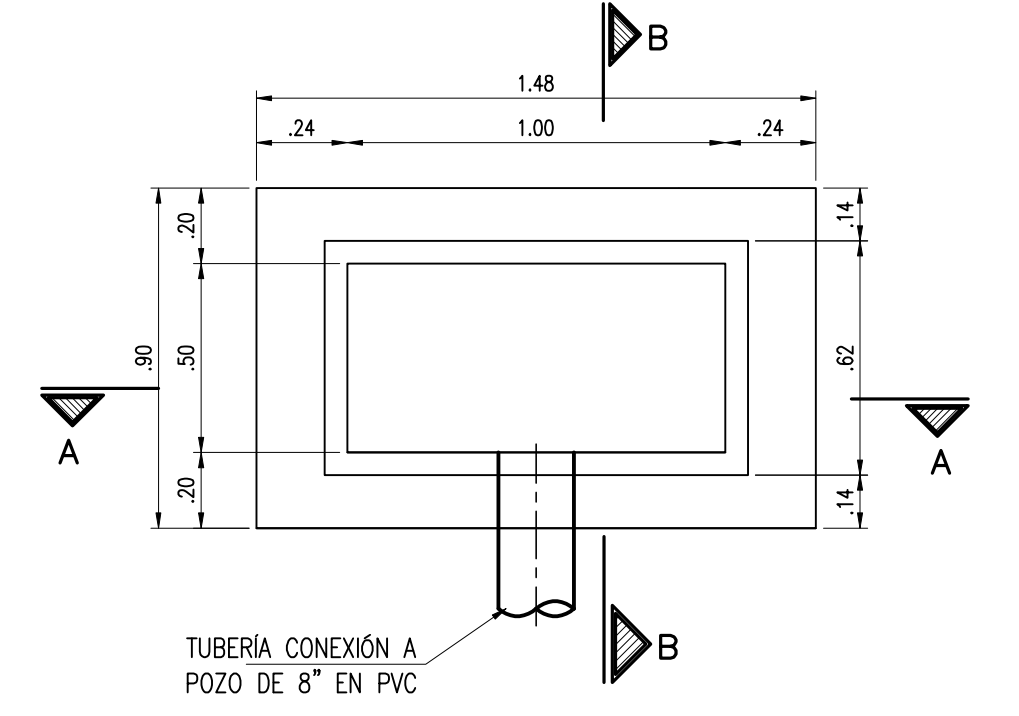


PLANTA
SUMIDERO 1.00m
ESCALA 1:20

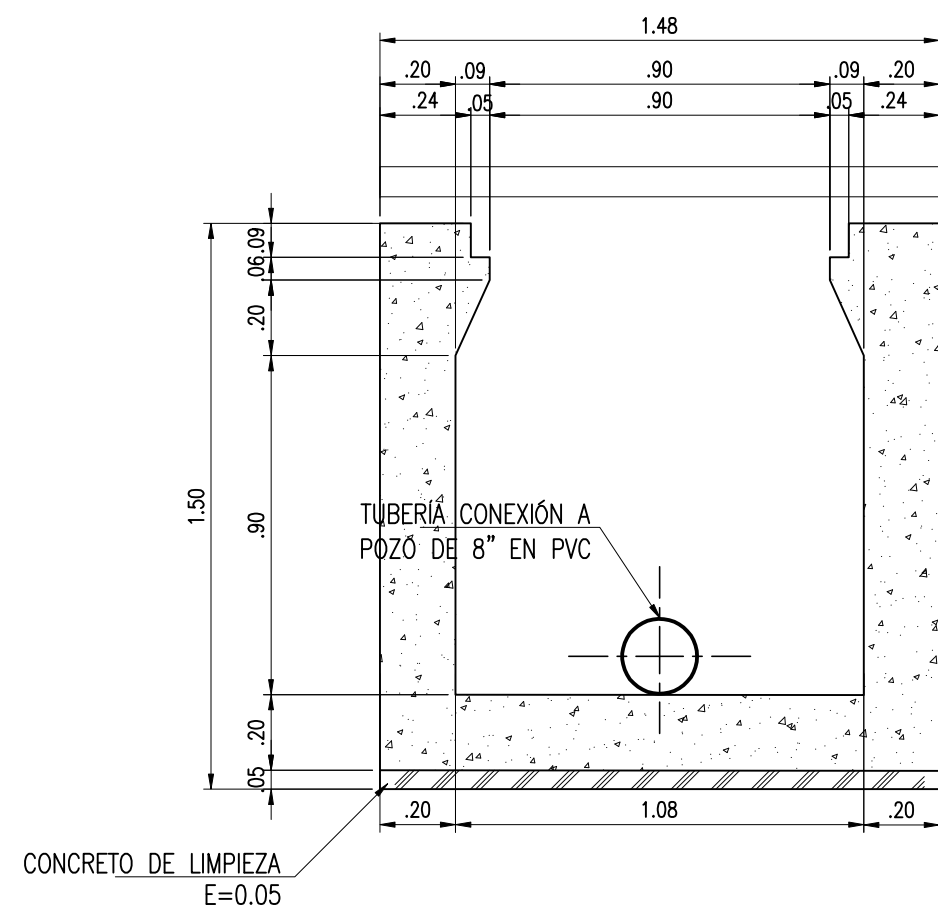


CORTE A - A
SUMIDERO ESPECIAL SL-100 (1.00m)
ESCALA 1:20

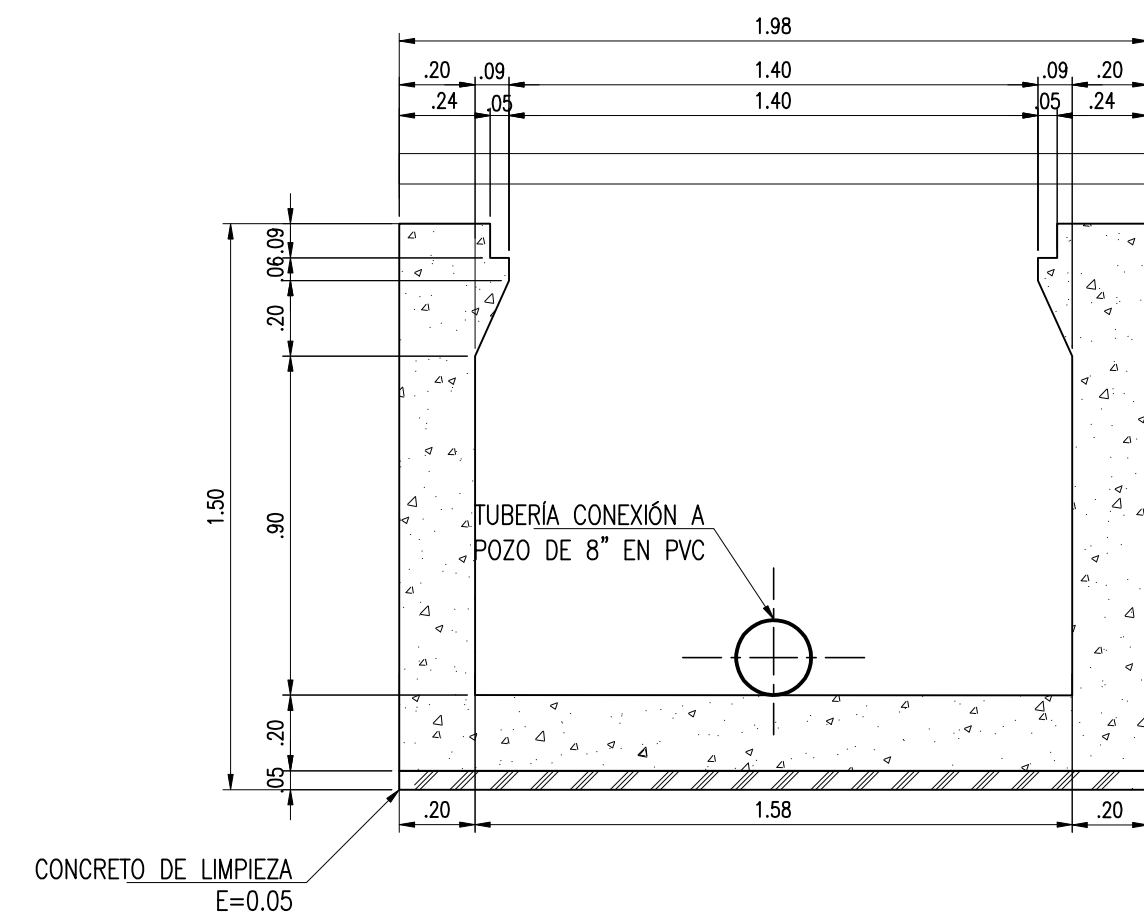


CORTE A - A
SUMIDERO ESPECIAL SL-150 (1.50m)
ESCALA 1:20

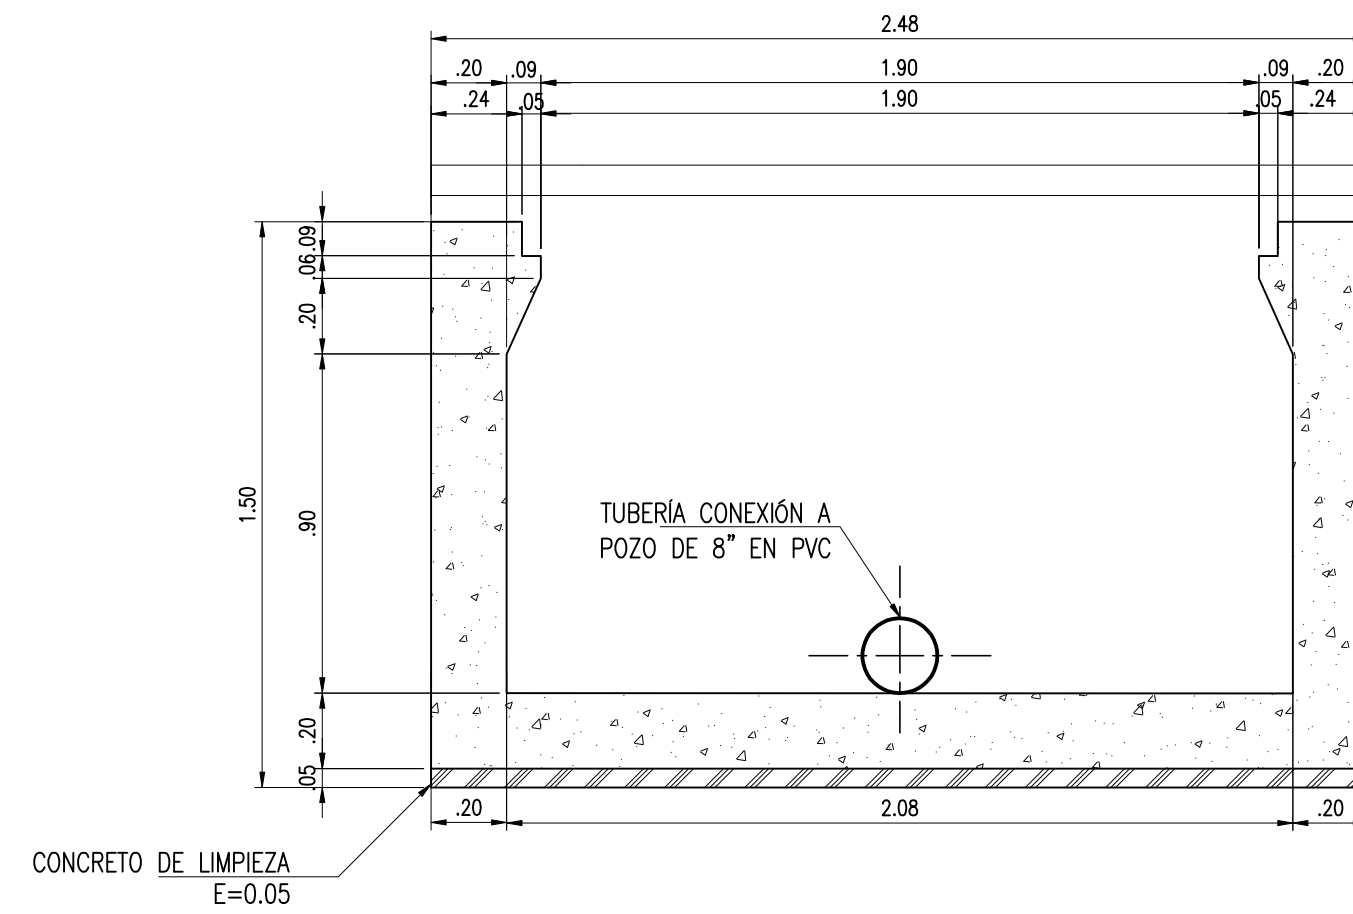


CORTE A - A
SUMIDERO ESPECIAL SL-200 (2.00m)
ESCALA 1:20

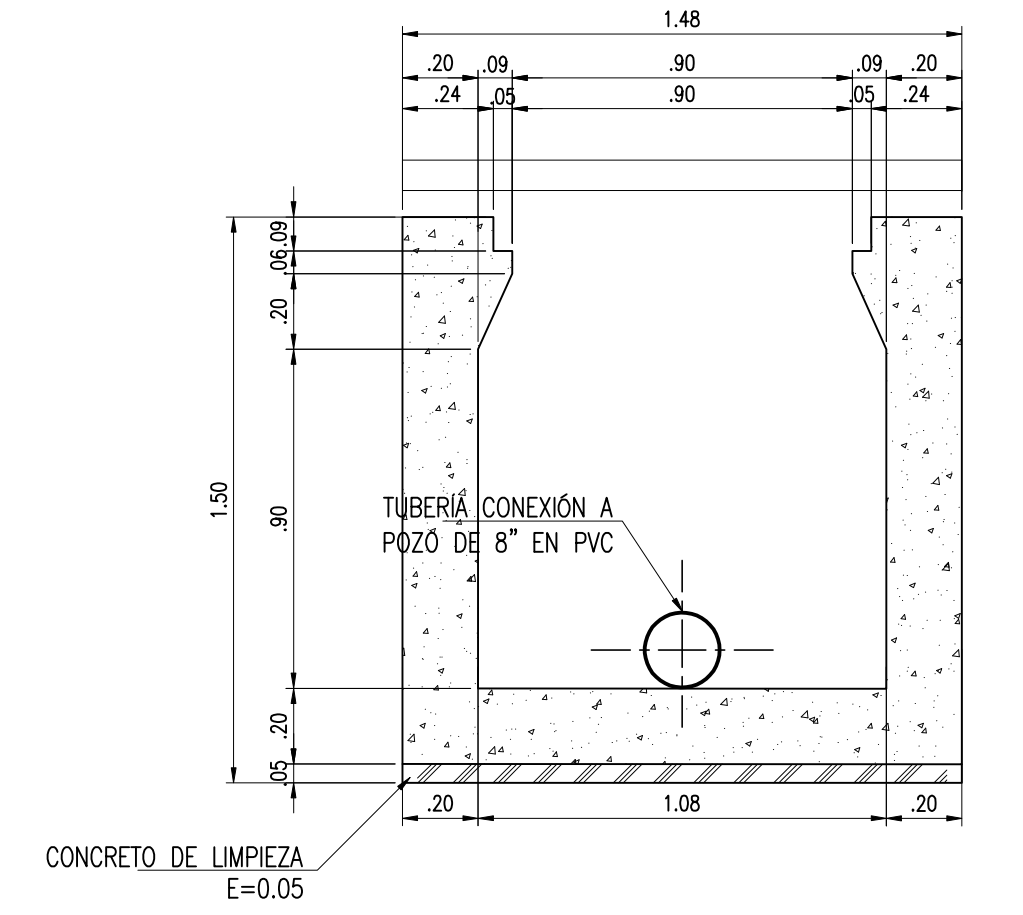


CORTE A - A
SUMIDERO 1.00m
ESCALA 1:20

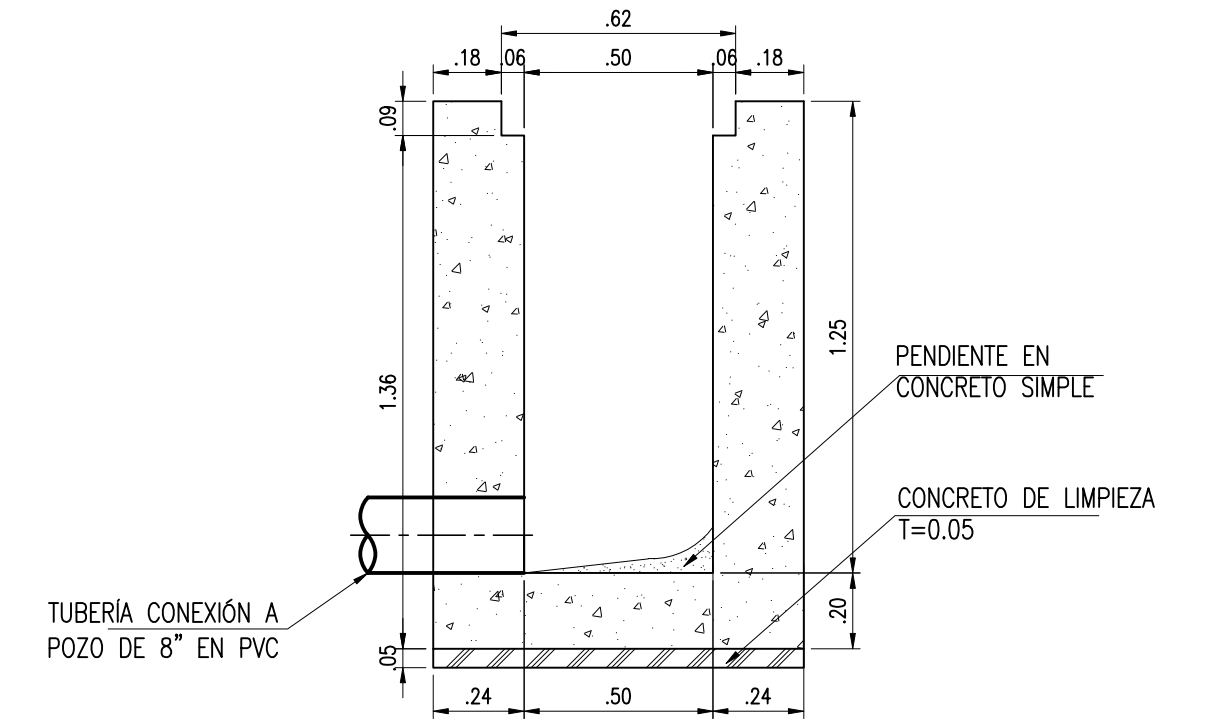


CORTE B - B
SUMIDERO 1.00m
ESCALA 1:20

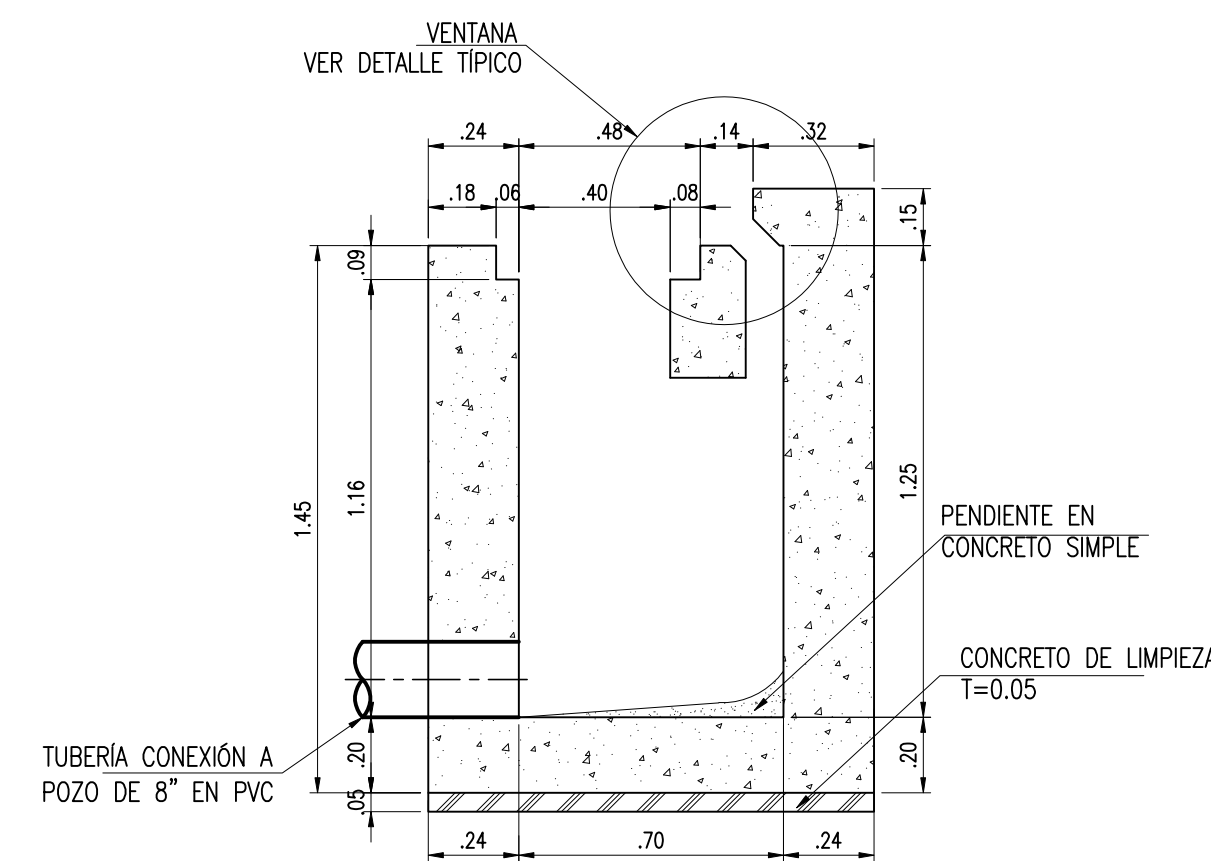



CORTE B - B
SUMIDERO ESPECIAL SL-100 (1.00m)
ESCALA 1:20

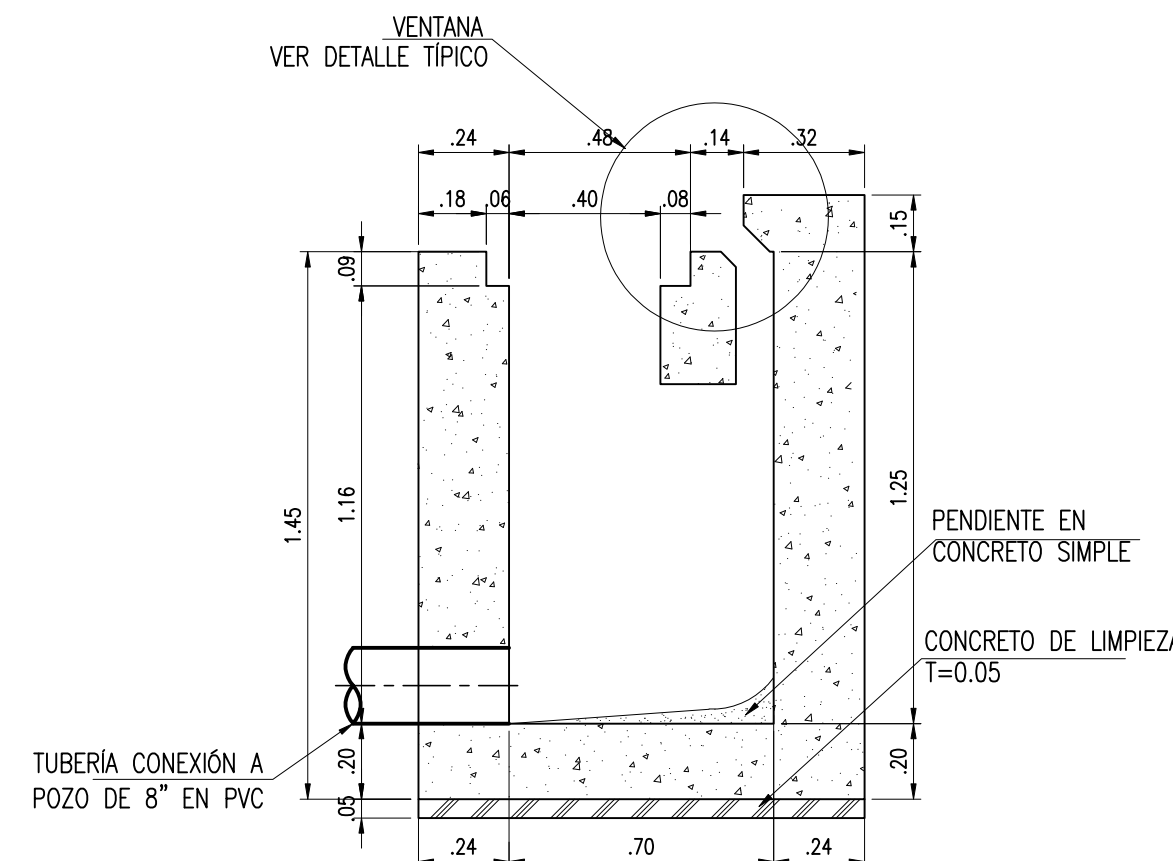


CORTE B - B
SUMIDERO ESPECIAL SL-150 (1.50m)
ESCALA 1:20

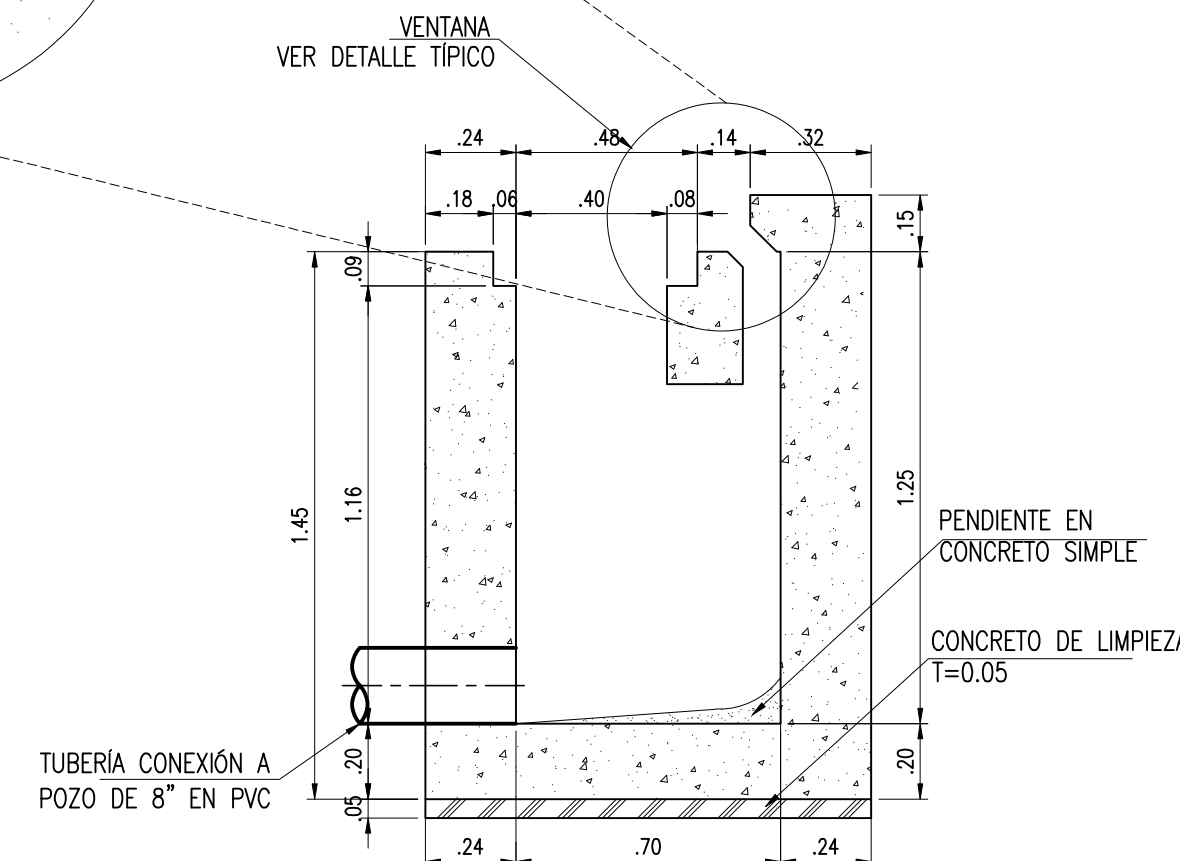

CORTE B - B
SUMIDERO ESPECIAL SL-200 (2.00m)
ESCALA 1:20

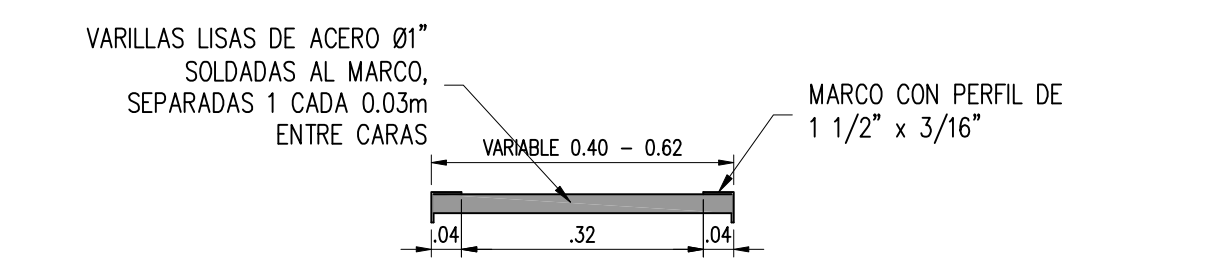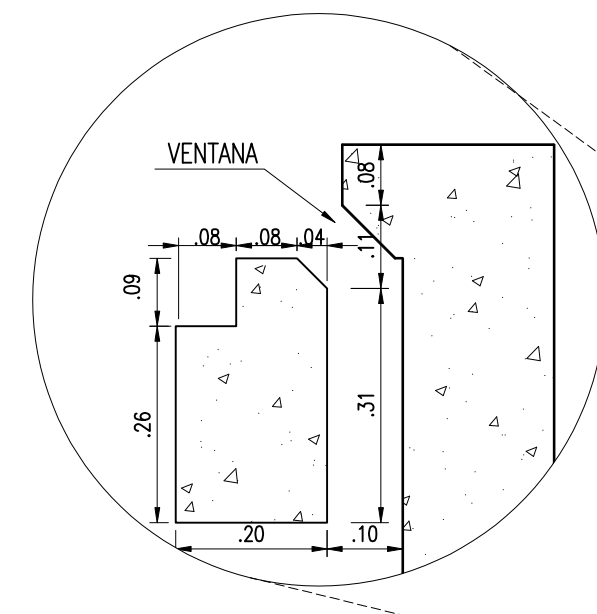

CORTE 1-1
ESCALA 1:10

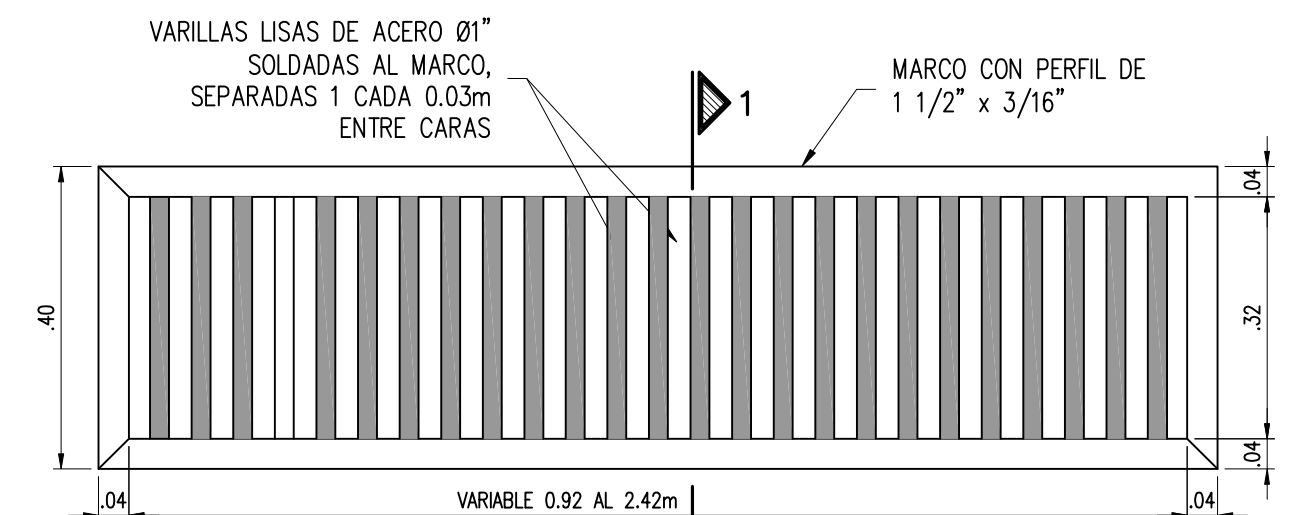

DETALLE REJILLA
ESCALA 1:10

